


1 Ground Floor GA
Scale: 1:50

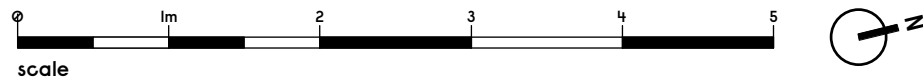

2 Proposed External Tables & Chairs



3 Example Barrier Screen (Guide Only)



Notes

Revision	Date	Description
-	17.03.22	For Planning / Licensing
A	21.03.22	For Planning / Licensing

Gundry + Ducker
Gundry + Ducker Architecture Ltd
3 Garrick Street
London WC2E 9BF
+44(0)203 417 4895
info@gundryducker.com

Project	Rosa's Kings Cross
Drawing title	Proposed Pavement Seating
Scale	1:100 @ A3
Date	September 2021
Status	PLANNING
Drwg. No.	406_PL_10
Rev	A

Do not scale. All dimensions to be confirmed on site. Information contained in this drawing is the sole copyright of the designer and is not to be reproduced without permission.