
London Borough of Islington

TRAFFIC MANAGEMENT ORDER

2023/065

The Islington (Charged-For Parking Places) (Amendment No. 24) Order 2023

Made on ... 20 July 2023

Coming into force on ... 21 July 2023

The Council of the London Borough of Islington, after consulting the Commissioner of Police of the Metropolis, in exercise of the powers conferred by sections 45, 46, 49 and 124 of and Part IV of Schedule 9 to the Road Traffic Regulation Act 1984¹ as amended by the Local Government Act 1985², and of all other powers thereunto enabling, hereby make the following Order:-

Citation and commencement

1. This Order may be cited as The Islington (Charged-For Parking Places) (Amendment No. 24) Order 2023 and shall come into force on the 21st of July 2023.

Interpretation

2. (1) In this Order:

“Council” means the Council of the London Borough of Islington;

“map schedule legend” means the map schedule legend attached to the Order of 2023 which, when used in conjunction with a map tile, identifies the specific type of parking place designated by Order of 2023 and, where specified, certain of its governing provisions;

“map tile” means an individual map with a specific tile reference, being part of the map based schedule attached to this Order;

“map based schedule” means the collection of map tiles attached to and to be read in conjunction with this Order and listed in Schedule 1 to this Order which depicts the parking places designated by the Order of 2023 and, in conjunction with either the map schedule legend or a map tile label, or both, identifies the type of each particular parking place and, where specified, certain of its governing provisions:

Provided that the Council does not accept responsibility for any inaccuracies contained in the Ordnance Survey data relied upon to create the map based schedule and where a parking place is depicted in the map based schedule, that parking place will continue to apply irrespective of any subsequent changes that have been made to the underlying Ordnance Survey data;

“the Order of 2023” means The Islington (Charged-For Parking Places) (Consolidation) Order 2023³, as amended; and

¹ 1984 c.27

² 1985 c.51

³ LBI 2023/001

- (2) Any reference in this Order to any enactment shall be construed as a reference to that enactment as amended, applied, consolidated, re-enacted by or as having effect by virtue of any subsequent enactment;
- (3) Unless the context otherwise requires, any expression used in this Order which is also used in the Order of 2023 shall have the same meaning as in that Order.

Substitution of map tiles and amendments of the Order of 2023

3. Whilst this Order continues in force and without prejudice to the validity of anything done or to any liability incurred in respect of any act or omission before the coming into operation of this Order, the Order of 2023 shall have effect as though:
 - a) in respect of any map tile attached to that Order and specified in column 1 of Schedule 1 to this Order, there were substituted by the map tile attached to this Order in Schedule 2 and specified in relation thereto in column 2 of Schedule 1 to this Order.

Designation of Parking Places and application of the Order of 2023 thereto

4. (1) Each area on a highway identified in the map-based schedules as a parking place and by way of the map schedule legend as an area signed or marked out, or both, for the use therein of specified classes of vehicles following the conditions specified in this Order in relation to that parking place, is a designated parking place.
 - (2) A parking place shall be bounded on one side of its length by the edge of the carriageway and be an area marked either by a traffic sign or by another method of indicating the extent of a parking place as specified in the Traffic Signs Regulations and General Directions 2016⁴.
 - (3) The provisions of the Order of 2023 (other than Articles 4 and 14) shall apply to each area designated as a parking place by this Order as if in those provisions any reference to a parking place included a reference to each area designated as a parking place by this Order.

Installation of parking places and placing of traffic signs, etc.

5. The Council shall:
 - (a) place and maintain traffic signs indicating the limits of each parking place;
 - (b) carry out such other work as is reasonably required for the purposes of the satisfactory operation of a parking place.

Dated this 20th day of July 2023


Tony Ralph
Director of Environment & Commercial Operations

⁴ SI 2016/362

SCHEDULE 1 - see Article 3(a)

Map tile attached to the Order of 2023 (1)	Map tile attached to this order (2)	Effective date (3)
Map Tile Y7 Revision No. 0	Map Tile Y9 Revision No. 1	21/07/2023
Map Tile Z8 Revision No. 2	Map Tile Z9 Revision No. 3	21/07/2023

SCHEDULE 2 – Substituted map tiles (See Article 3(a) and Schedule 1)

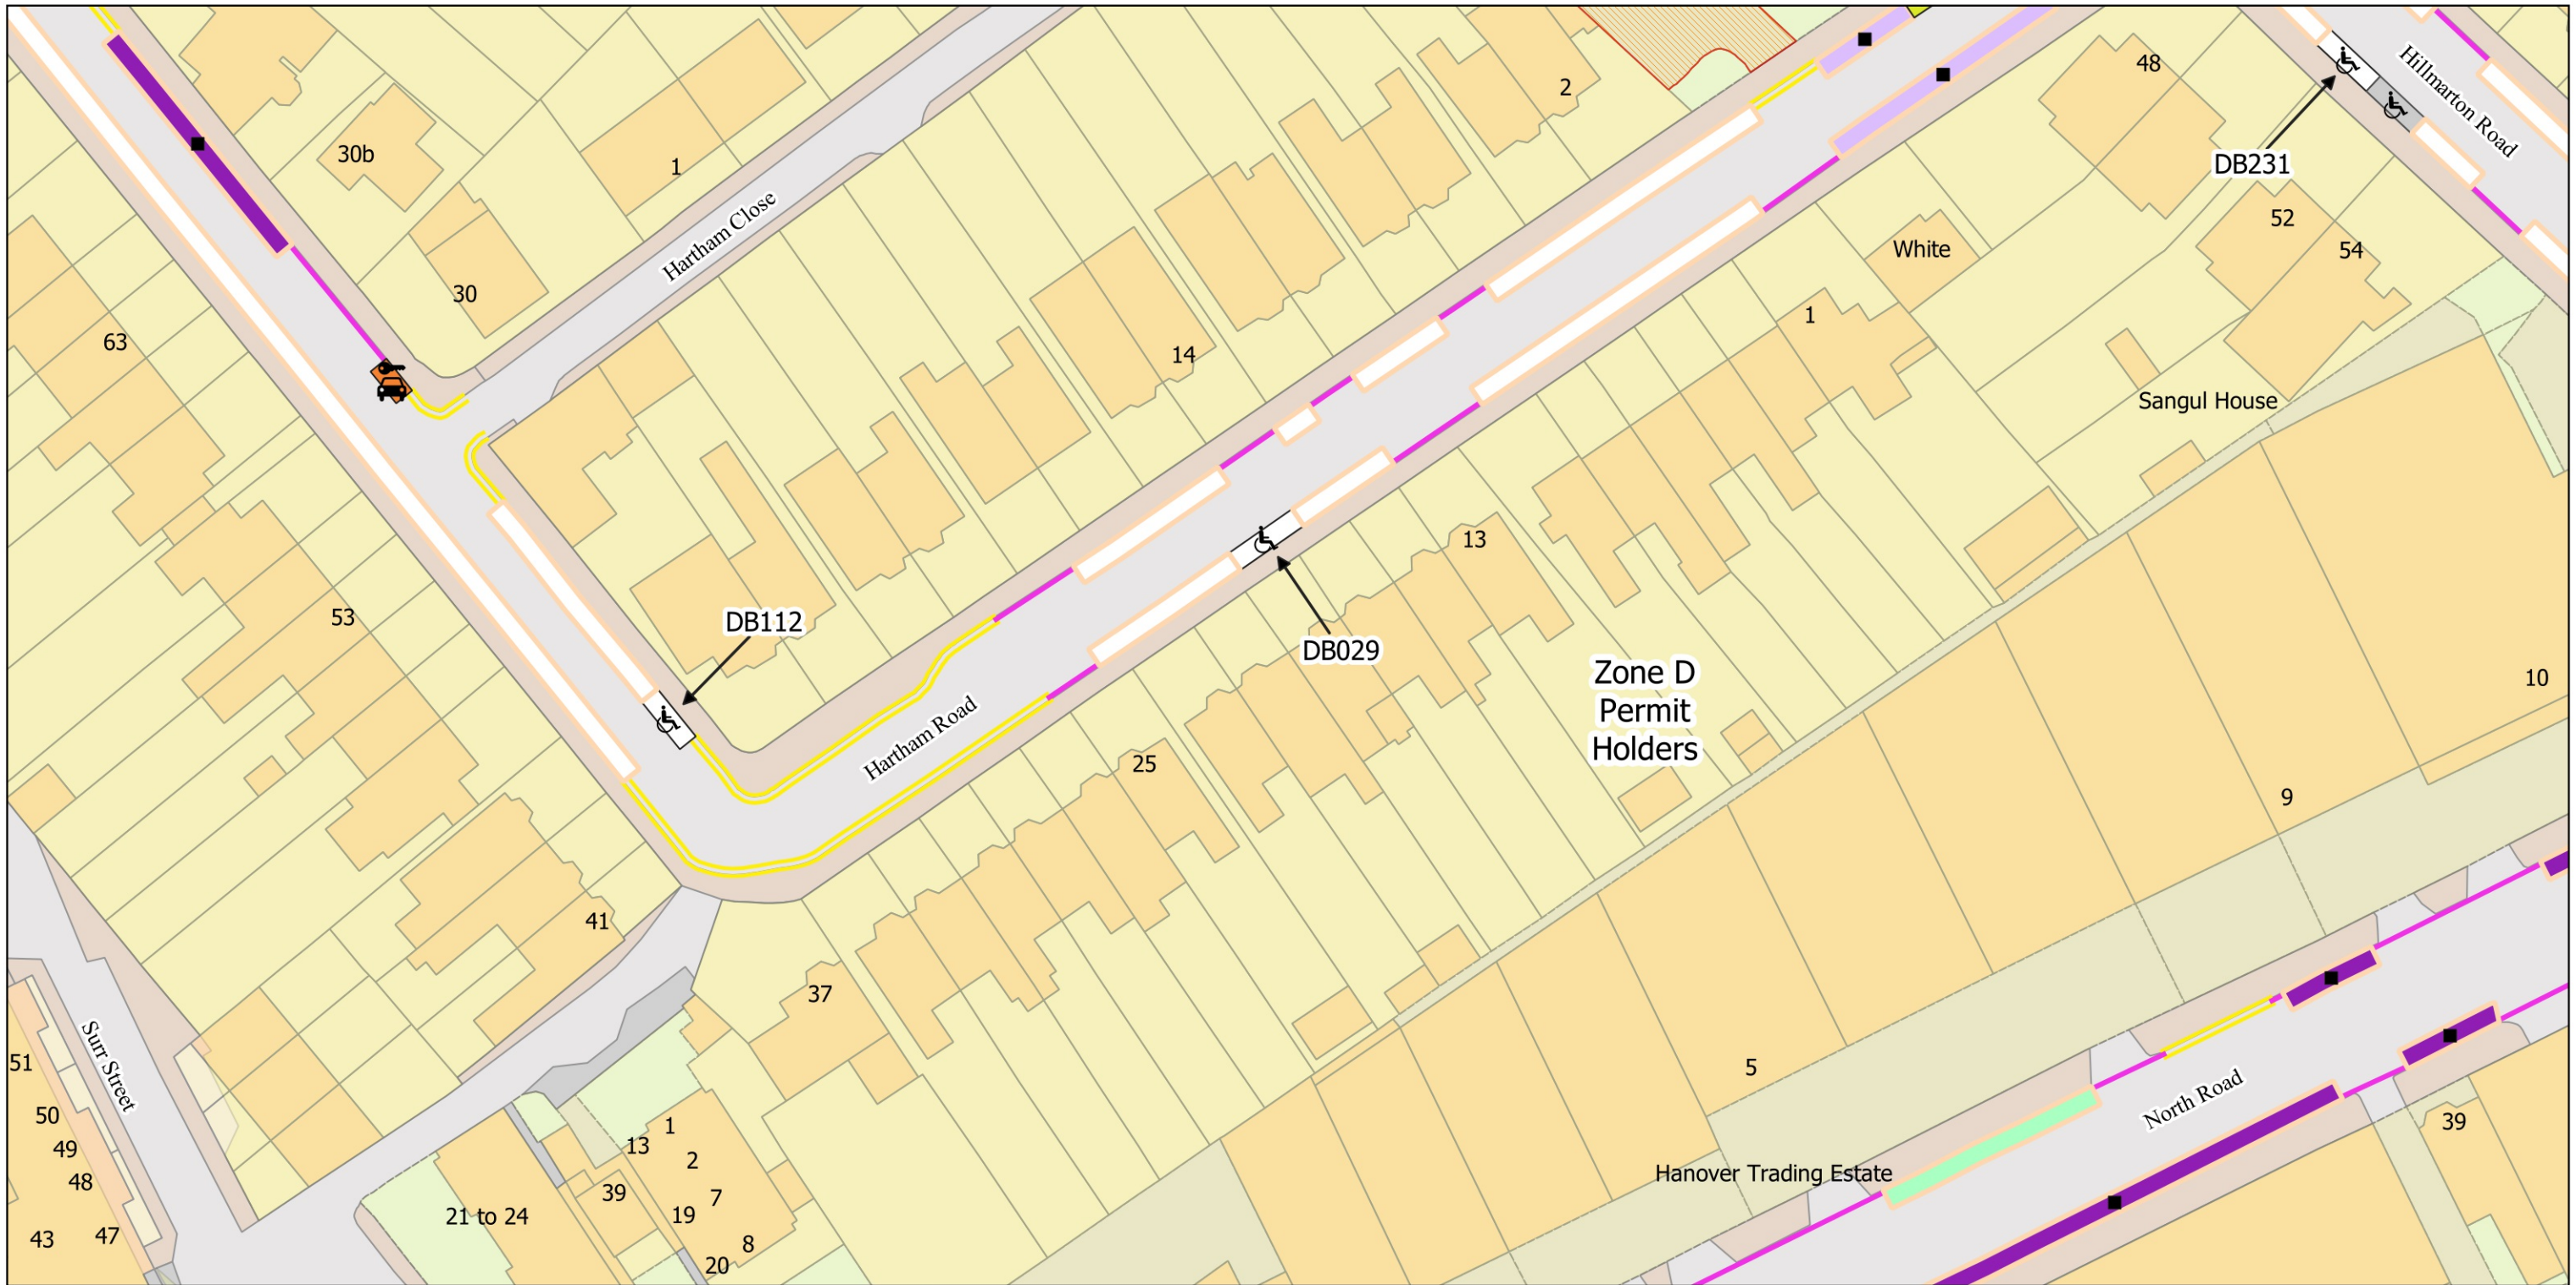

<ul style="list-style-type: none"> 2h Pay by Phone (1h NR) or Permit Holders Mon-Fri 9.30am-4.30pm 2h Pay by Phone (1h NR) or Resident Permit Mon-Fri 9.30am-4.30pm Car Club Bay Dedicated Disabled Bay Disabled Persons Bay Electric Vehicle Bay 	<ul style="list-style-type: none"> Permit Holder Bay Mon-Fri 9.30am-4.30pm Resident Permit Mon-Fri 9.30am-4.30pm No Waiting at any time No Waiting Mon-Fri 9.30am-4.30pm Estate Roads
---	---



No Stopping at any time	No Loading at any time
Bus Stop	No Waiting at any time
Car Club Bay	No Waiting Mon-Fri 8.30am-6.30pm Sat 8.30am-1.30pm and match days
Dedicated Disabled Bay	Controlled Parking Zone Boundary
Disabled Bay 12am-9am 5.30pm-12am	Experimental Area
20 min Loading Bay (1h NR)	Estate Roads
Resident Permit Mon-Fri 8.30am-6.30pm Sat 8.30am-1.30pm and match days	Restricted Parking Zone (No Waiting or Loading)
Resident Permit 8.30am-6.30pm	



The Islington (Charged-For Parking Places) (Amendment No. 24) Order 2023
 The Islington (Free Parking Places, Loading Places and Waiting, Loading and Stopping Restrictions) (Amendment No. 23) Order 2023
 © Crown copyright and database rights 2021. Ordnance Survey 100021551

Map Tile - Z8 Revision Number - 3
 Status: Confirmed
 Effective From: 21/07/2023
 Effective To: 29/09/2024

Scale: 1:625
 Y8
 Z7
 Z9
 AA8